


Dimensions, notes, details and construction to all local codes are to be verified by owner and contractor prior to the ordering of materials. Plans, Permit, Inc. will assume no responsibility for same other than the filing of the home and construction of construction.

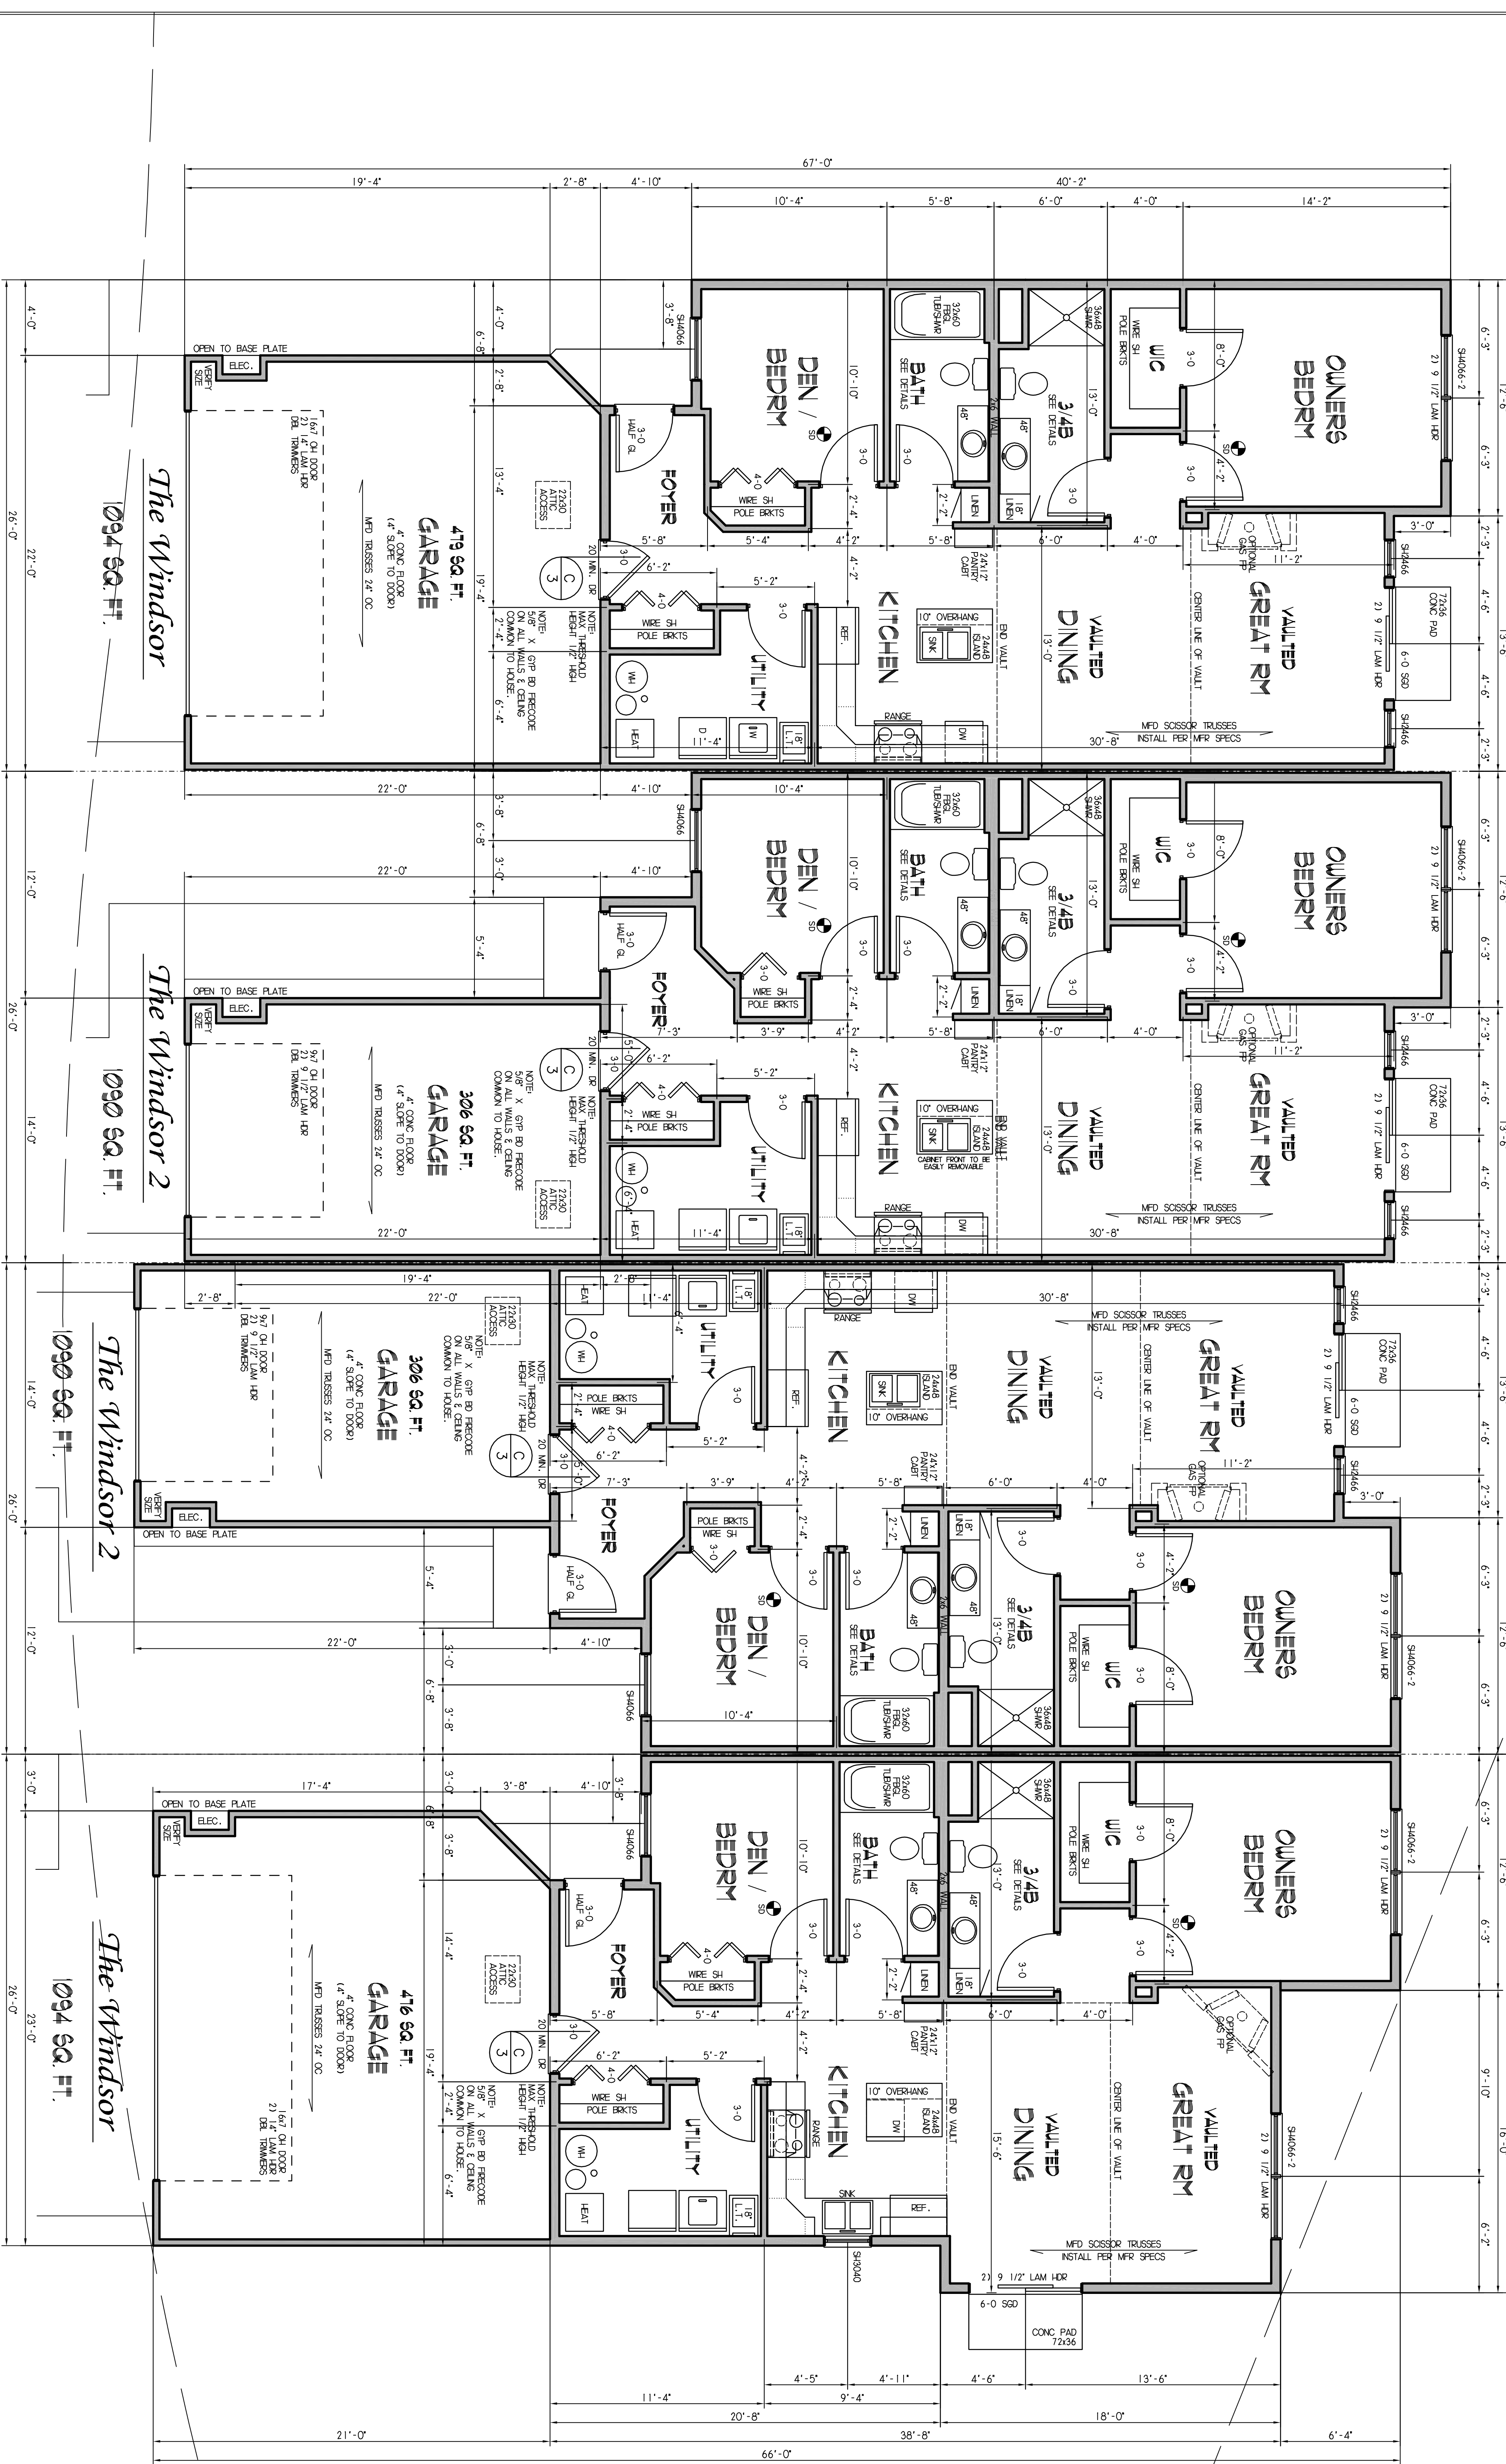

© COPYRIGHT 2008
 PHILIPS PLANNING INC.

FLOOR PLAN
 1/4" = 1'-0"

I hereby certify that the plan, specification, or report was prepared by me or under my direct supervision and that I am a duly Licensed Professional Engineer under the laws of the State of Minnesota.

Print Name: **Thomas H. Hoop, Jr.**
 Signature: *Thomas H. Hoop, Jr.*
 License # 6458

HOME PRO PARTNERS
 THE WINDSOR
 WEST OAKS OF ECK BAY
 PLAN 07-12-1944